


NOTES

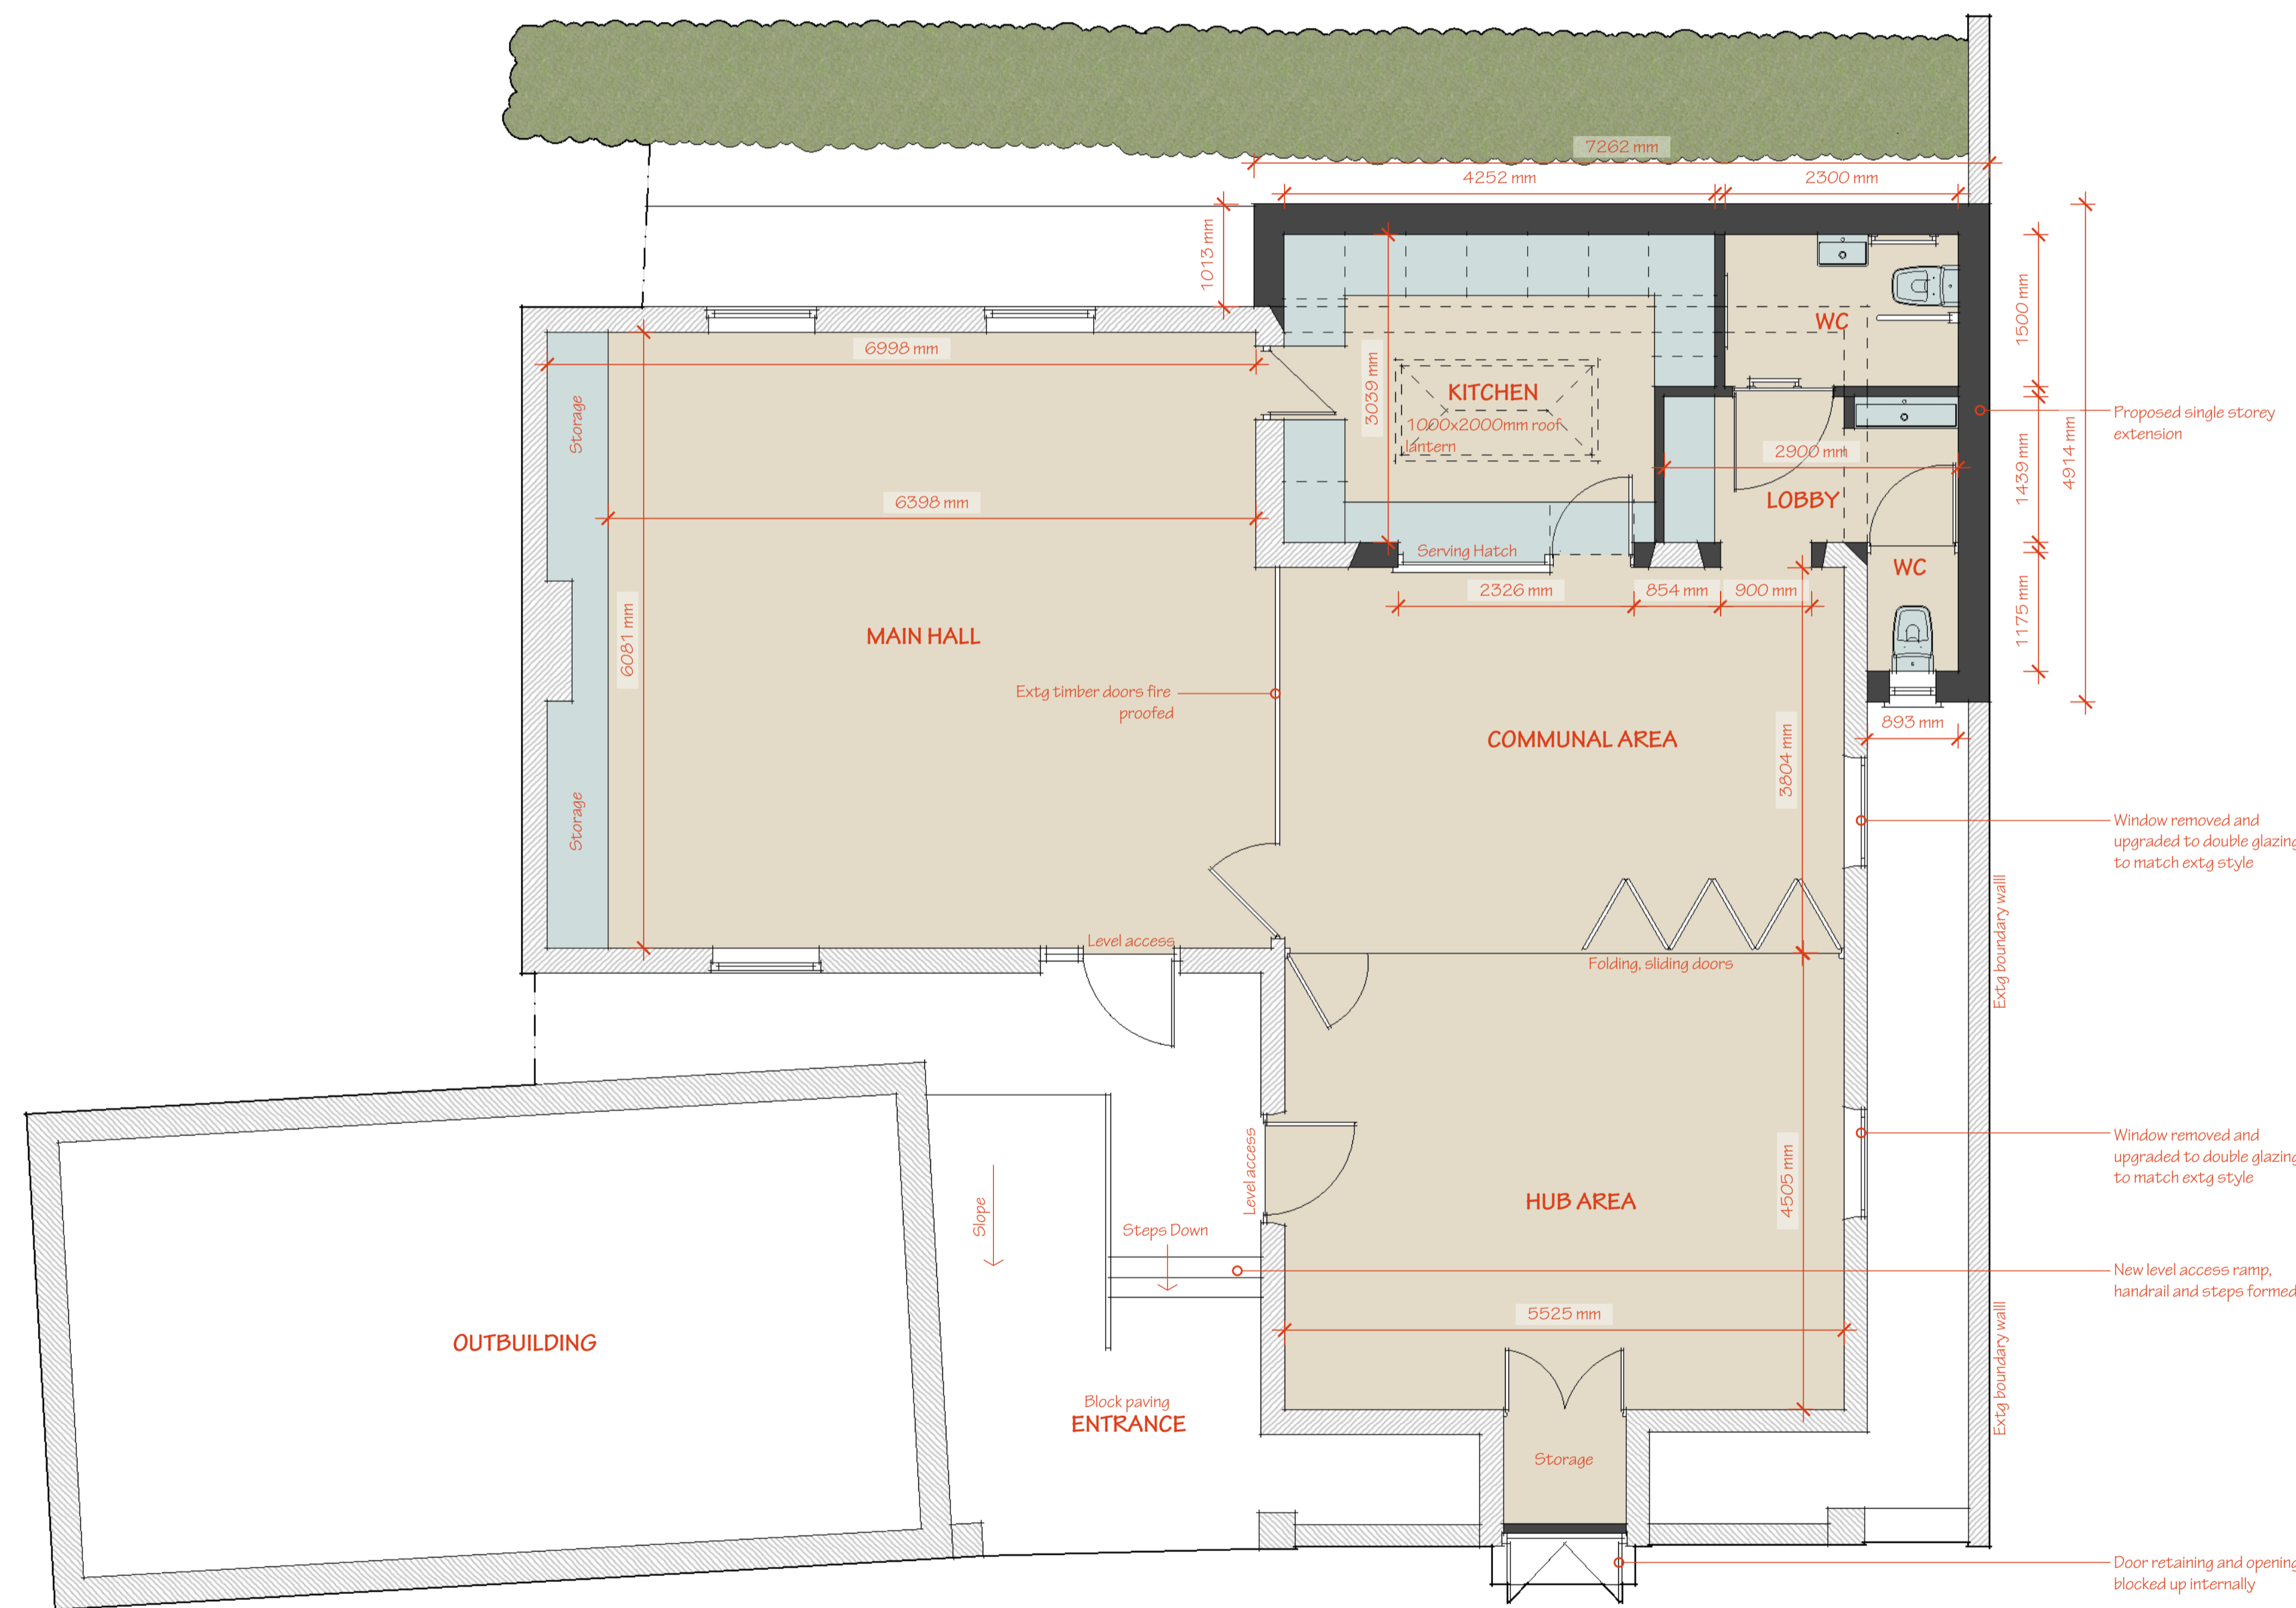


1 GROUND FLOOR PLAN

SCALE: 1:50



3 SITE LOCATION PLAN

SCALE: 1:1250

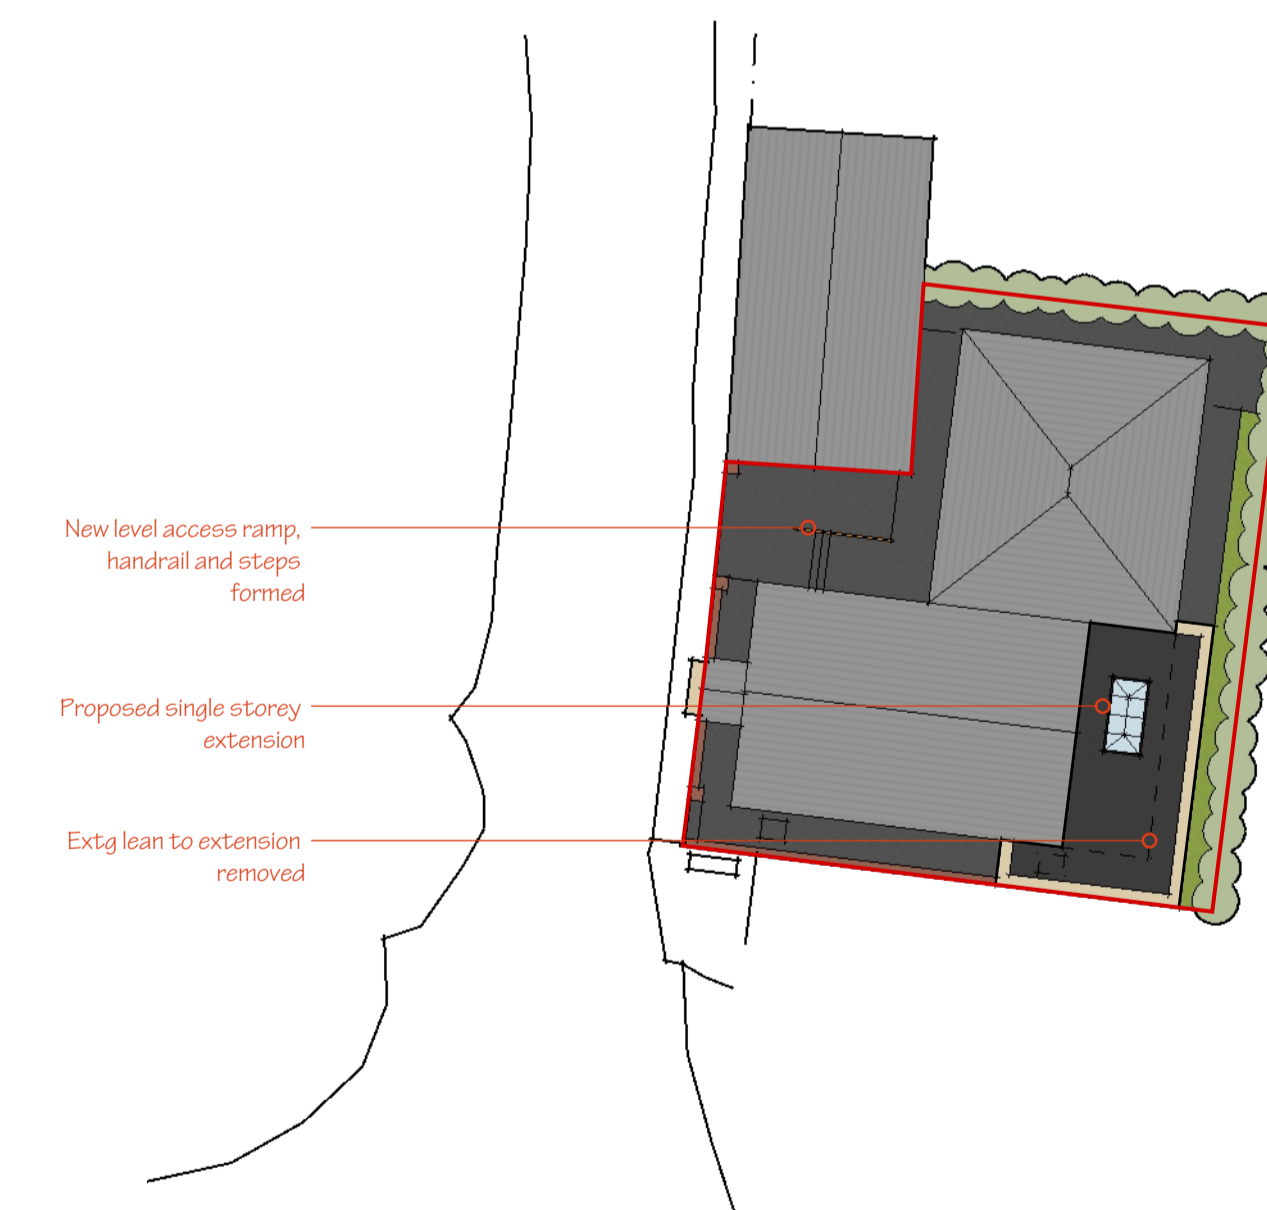

2 SITE PLAN

SCALE: 1:200

REVISION NO	DESCR.	DATE

INCEPTION DATE

12/05/2023

STAGE

Planning

SCALE SHEET SIZE

1:50, 1:200, 1:1250 A1

PROJECT BRIEF

Proposed single storey rear extension and internal works

SITE ADDRESS

Church Broughton Methodist Chapel  
Chapel Lane,  
Church Broughton,  
DE65 5BB

CLIENT

Church Broughton Parish Council

PROJECT ID DRWG NO REV

23009 PL101 N/A