


NOTES




1 FRONT ELEVATION

SCALE: 1:50

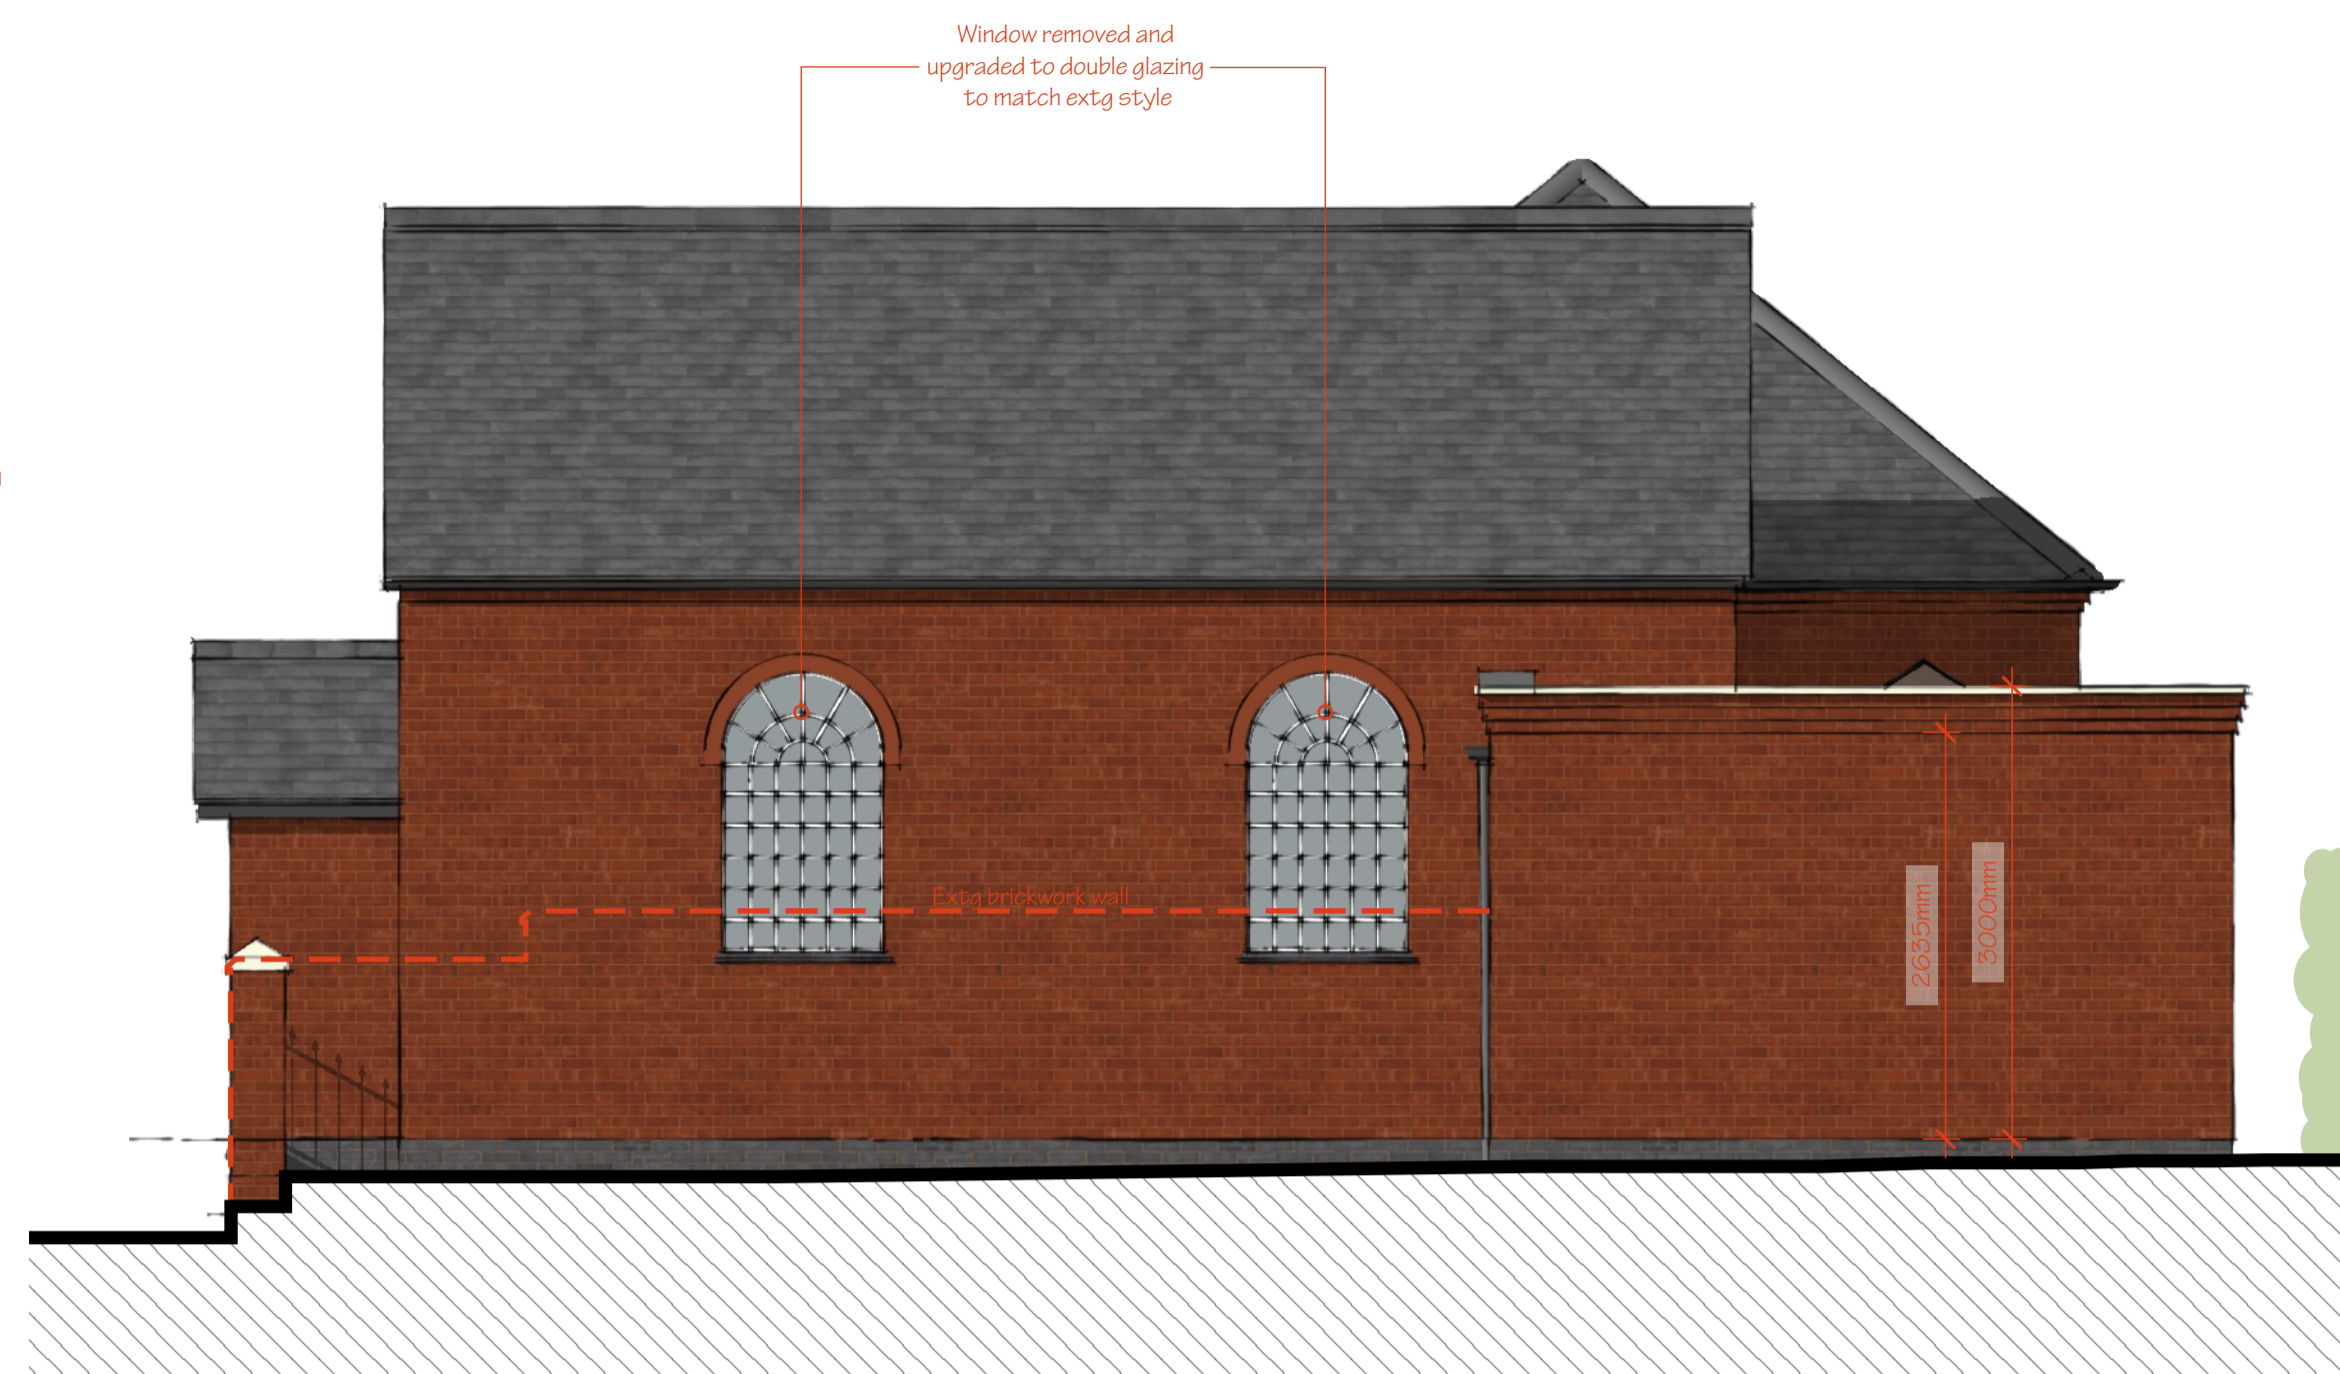


2 SIDE ELEVATION

SCALE: 1:50

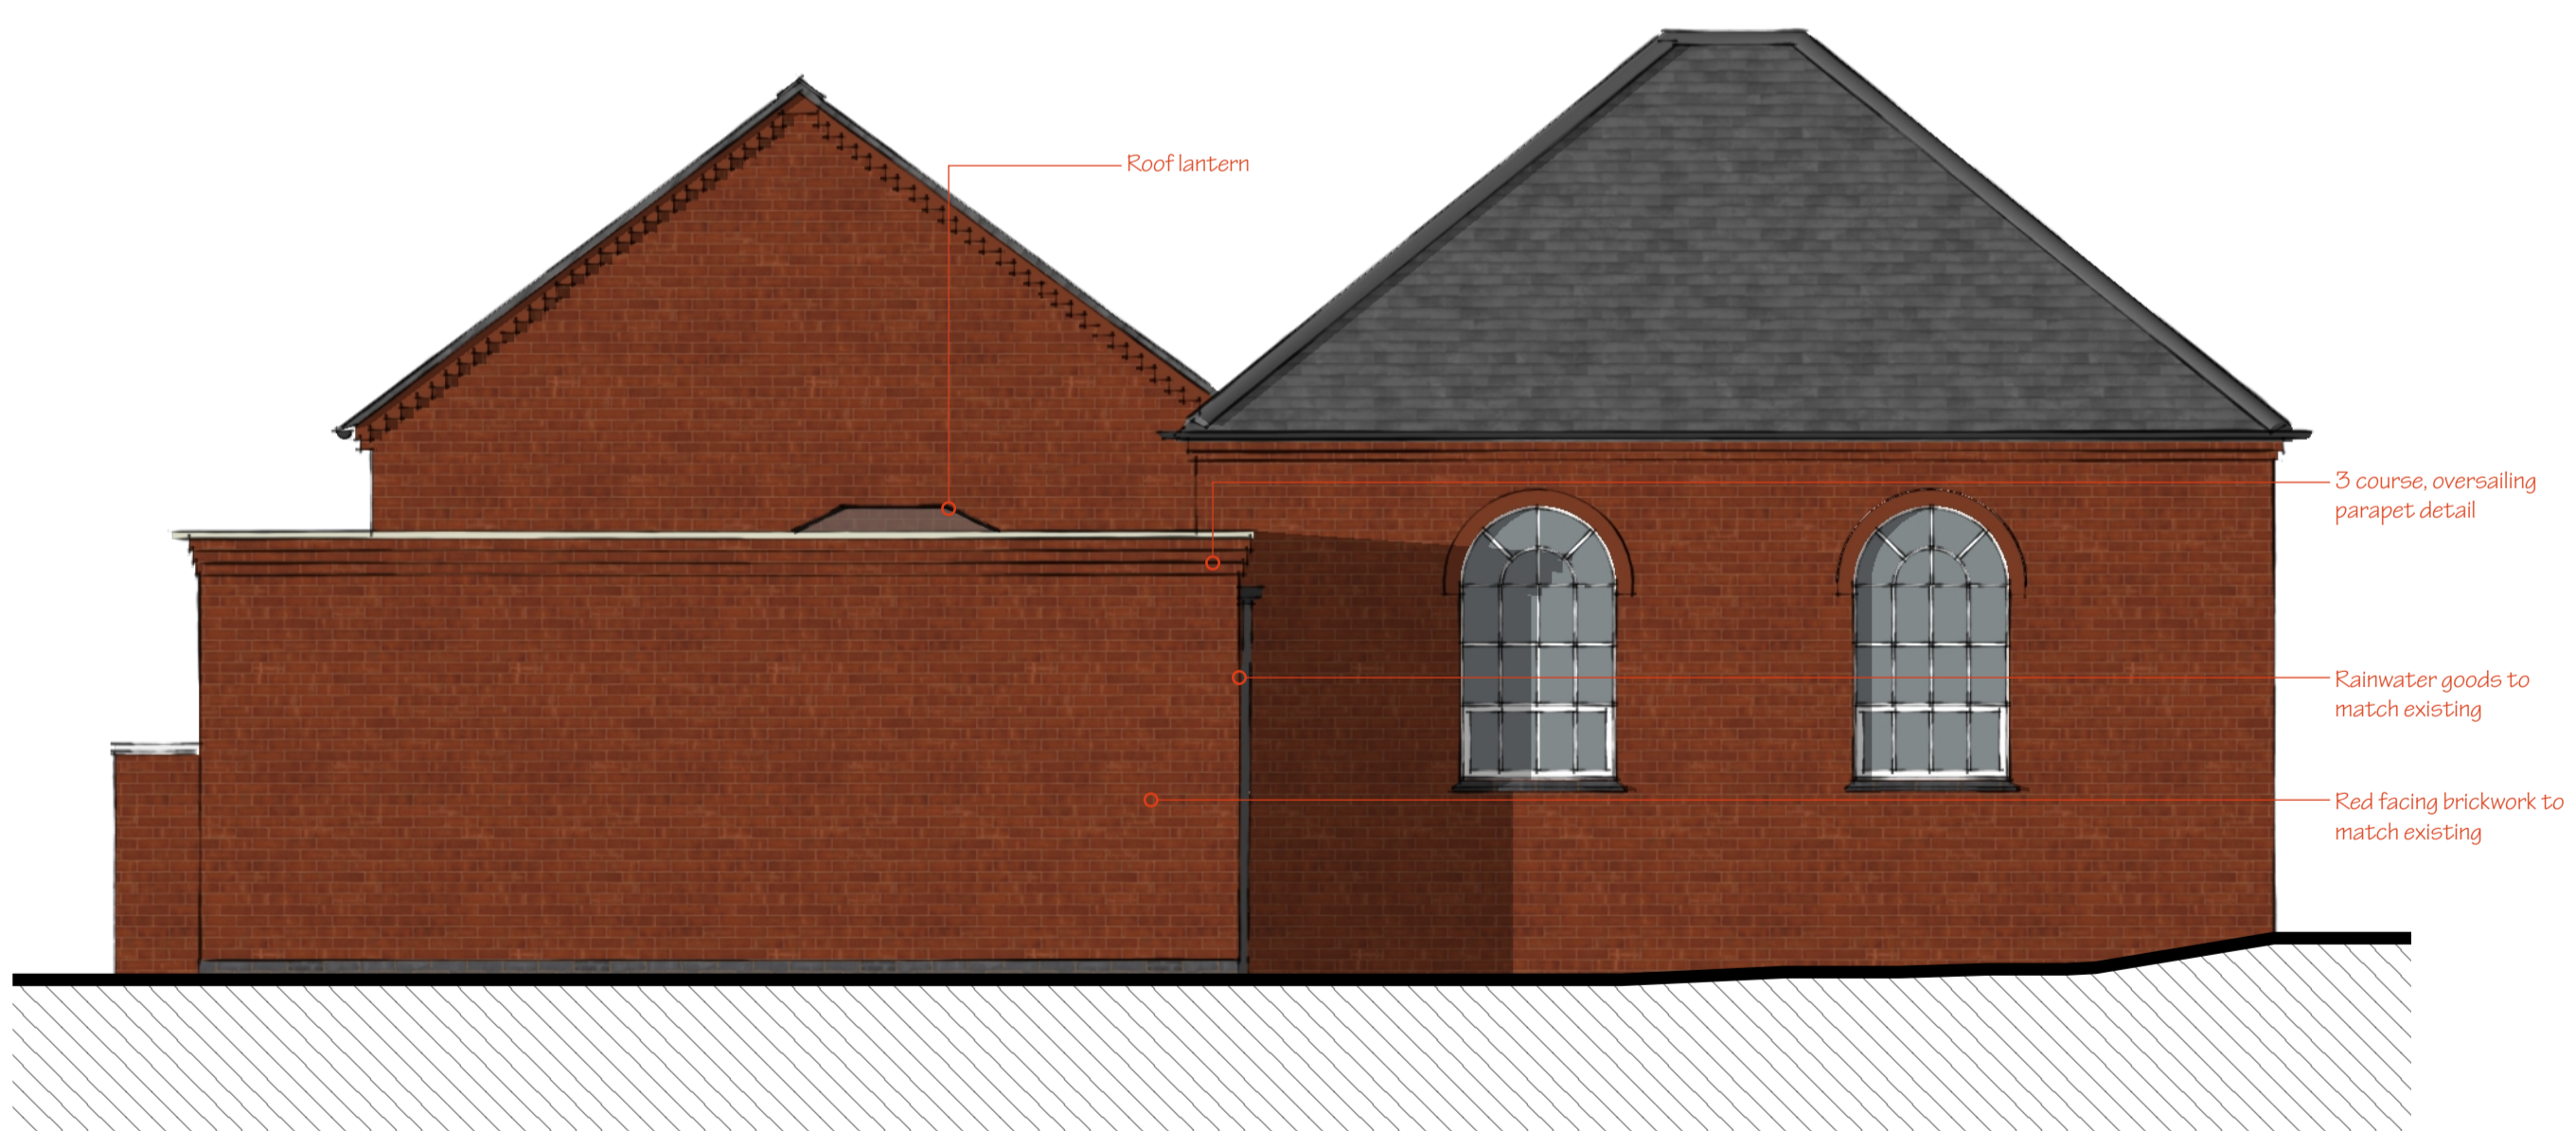

3 REAR ELEVATION

SCALE: 1:50

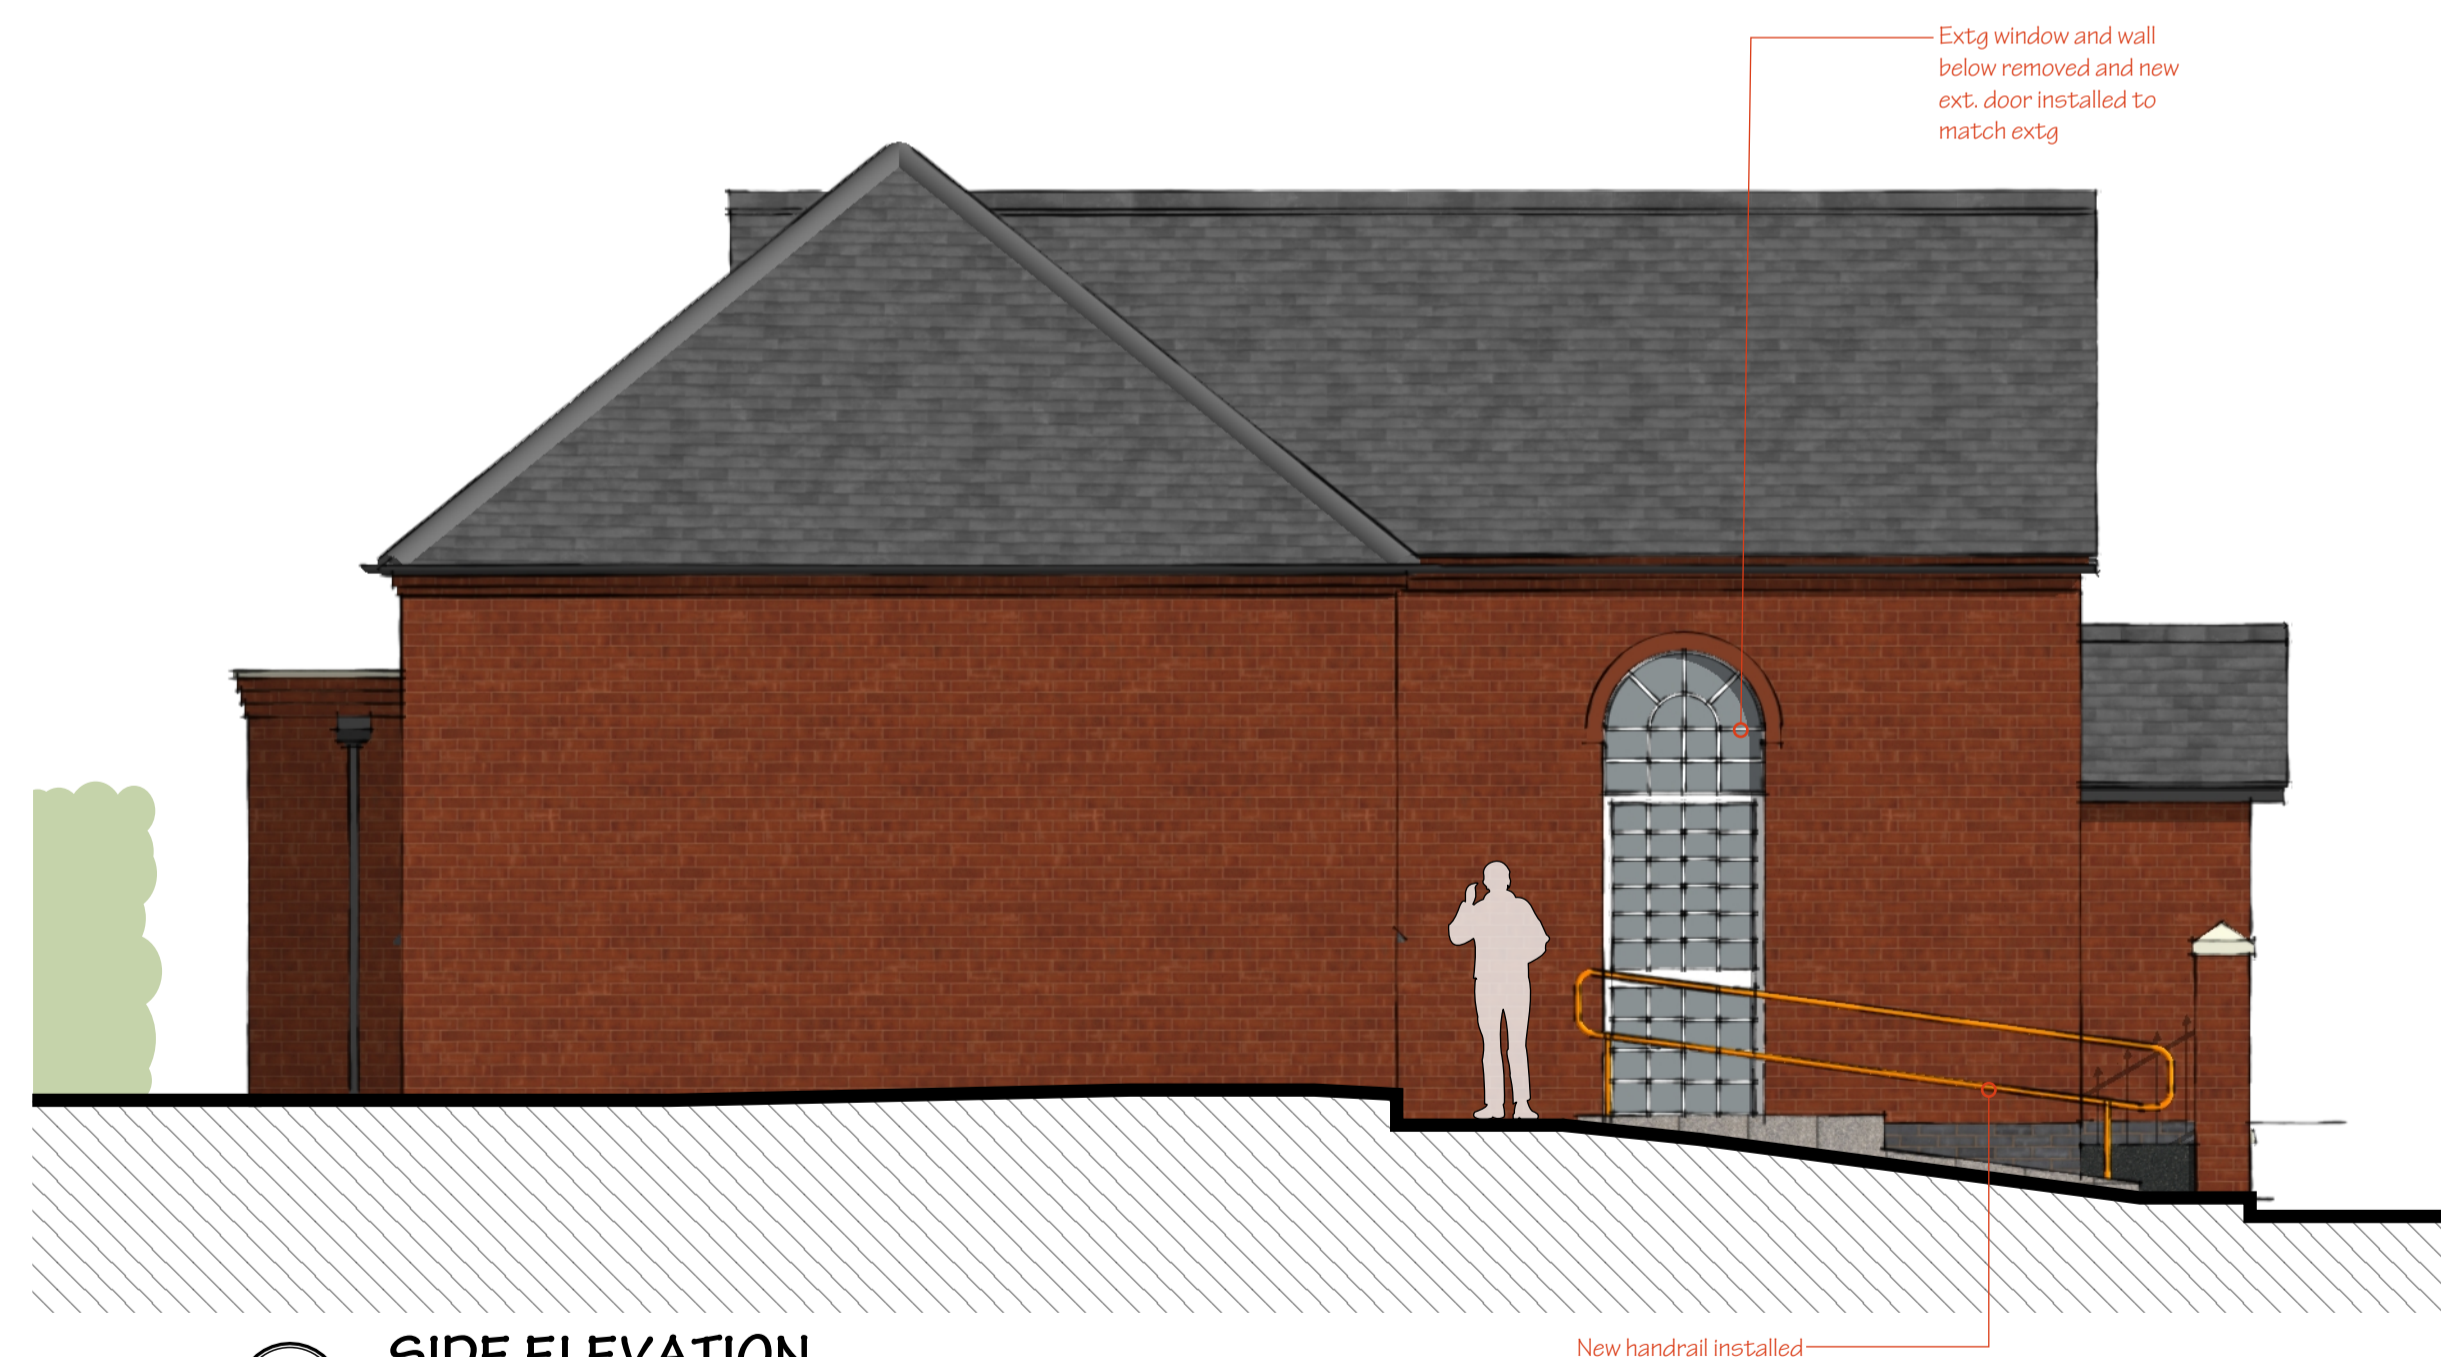

4 SIDE ELEVATION

SCALE: 1:50

REVISION

NO	DESCR.	DATE

INCEPTION DATE

12/05/2023

STAGE

Planning

SCALE SHEET SIZE

1:50 A1

PROJECT BRIEF

Proposed single storey rear extension and internal works

SITE ADDRESS

Church Broughton Methodist Chapel  
Chapel Lane,  
Church Broughton,  
DE65 5BB

CLIENT

Church Broughton Parish Council

PROJECT ID DRWG NO REV

23009 PL201 N/A