


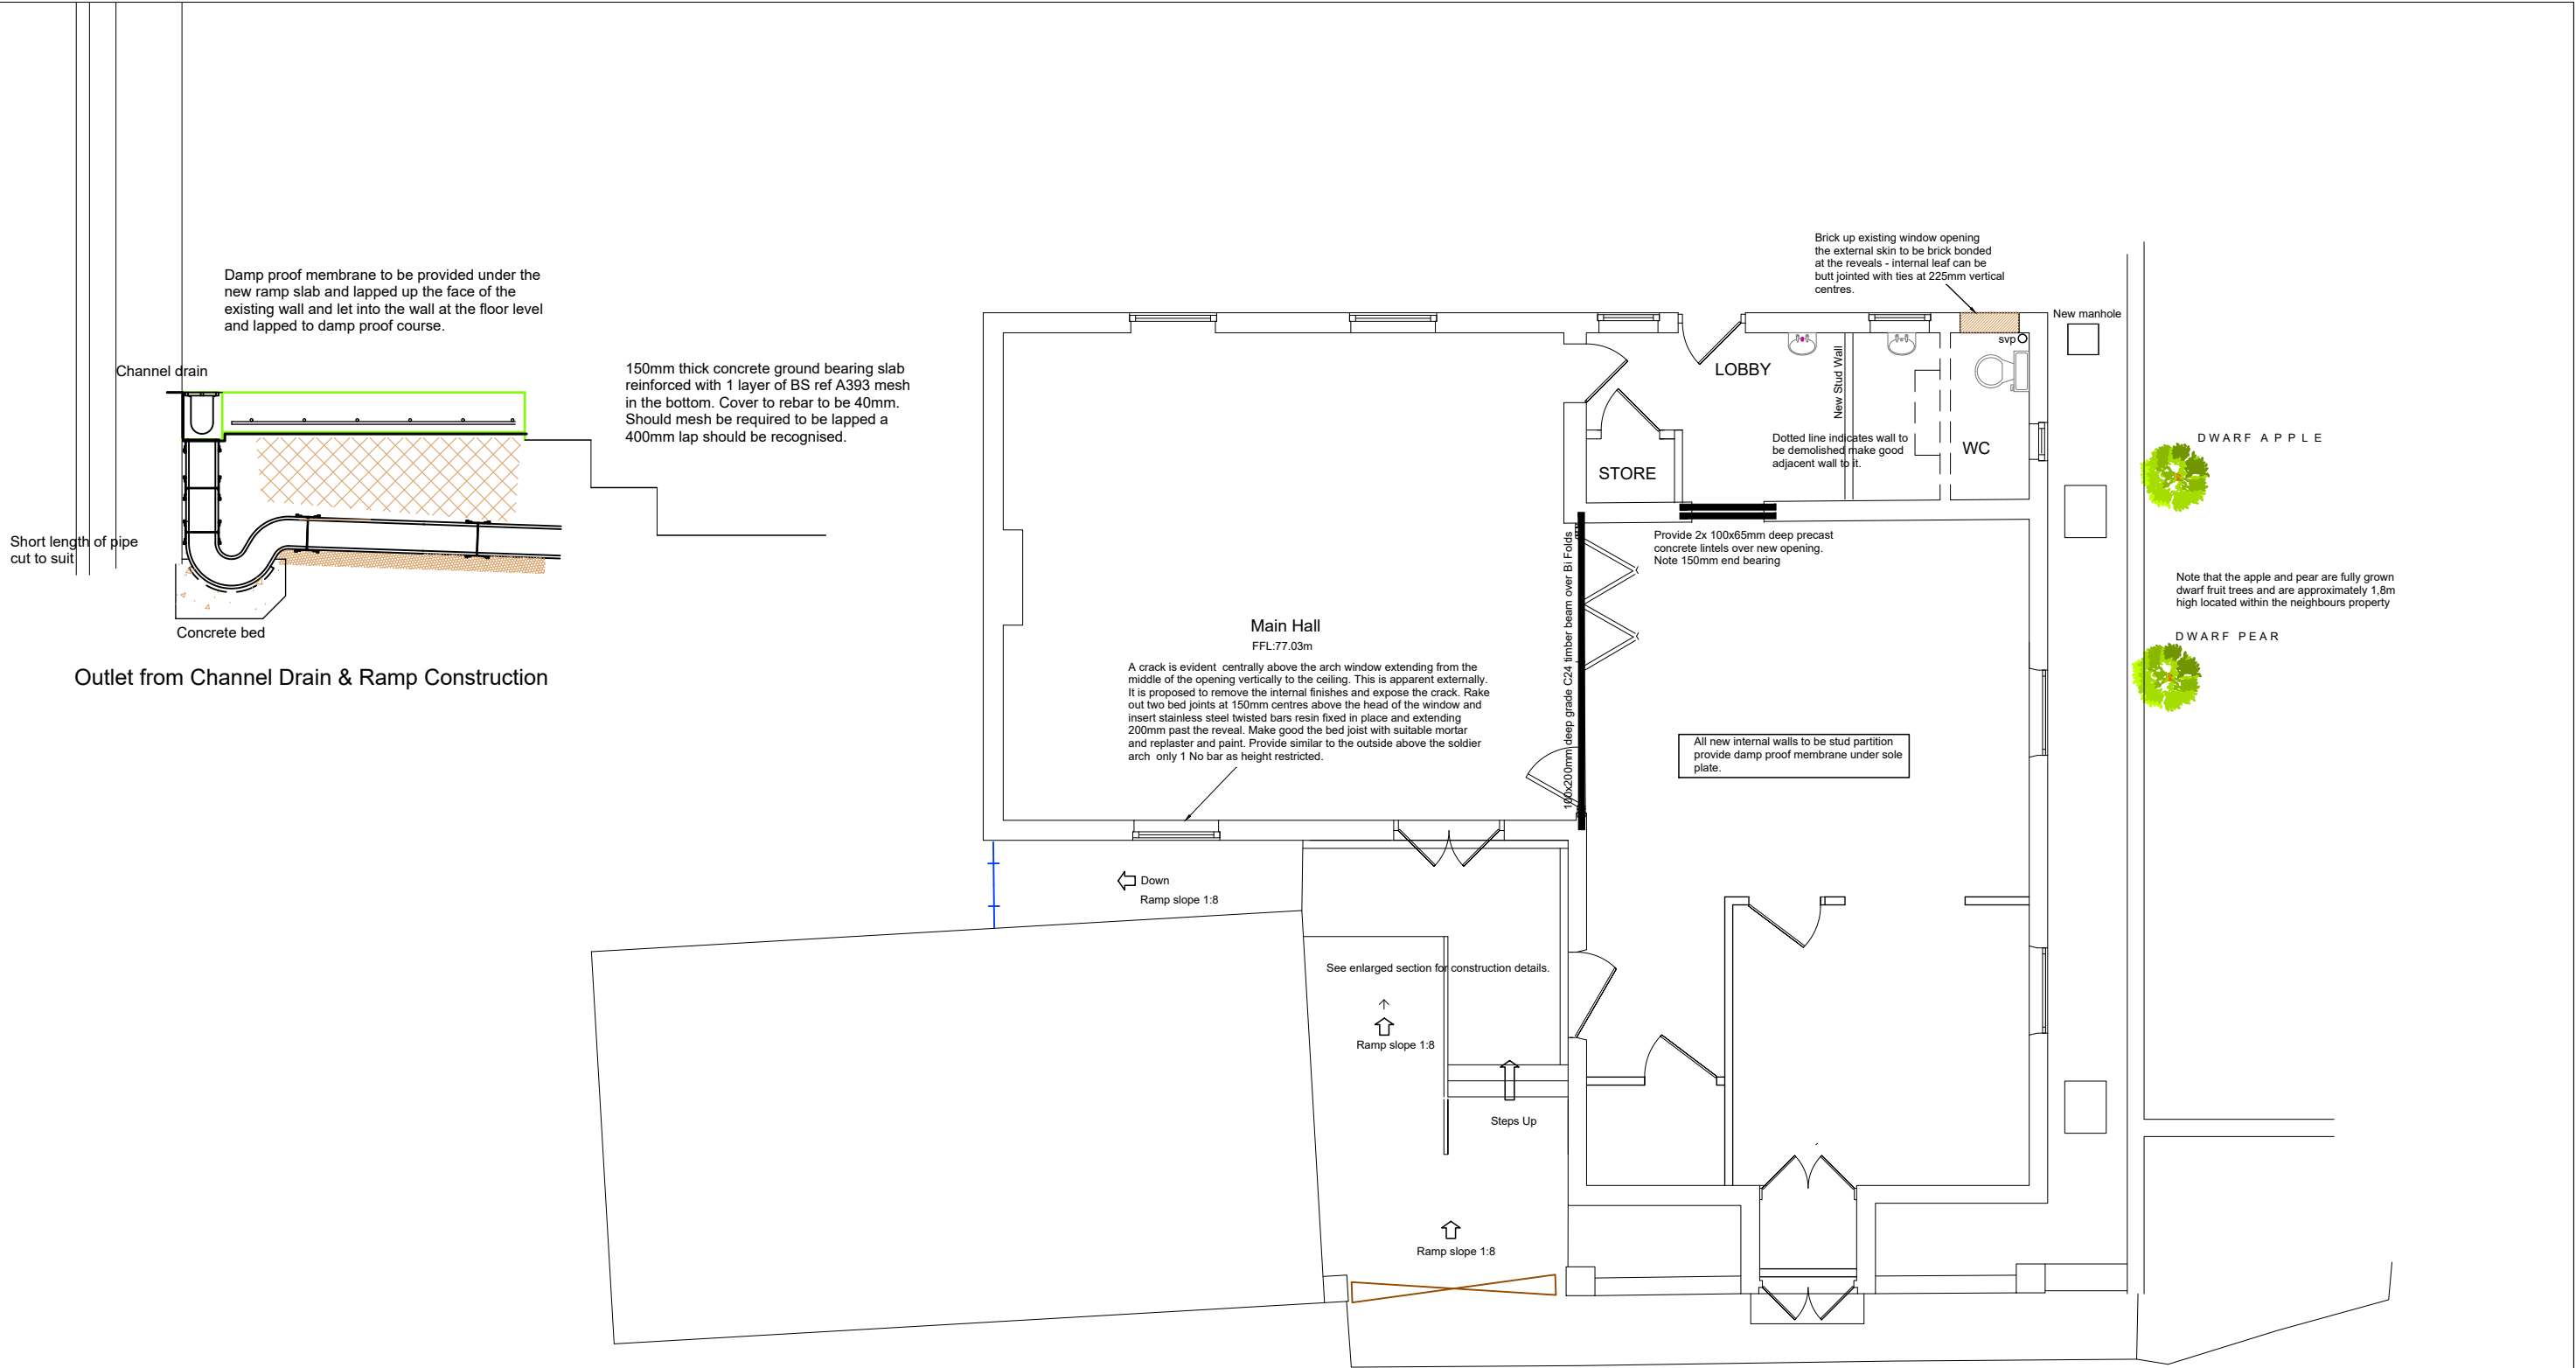

D	20.10.25	Stitching note & underpin note removed.	SW
C	01.10.25	Layout updated	SW
B	30.09.25	Ramp construction & crack stitching added.	SW
A	11.10.24	Drawing updated following meeting	SW
rev	date	amendment	by
Confidential - This drawing is released to parties on the strict condition that none of the data herein shall be divulged, reproduced or made available to any third party, unless with our prior written consent.			
Drawn by	S Walker	Chkd by	Scale 1:75 1:25
Date	10.04.24	Date	Status Construction

1. Do not scale this drawing. If in doubt ask.
2. This drawing is to be read in conjunction with all relevant Architects, Engineers and Specialist drawings and specifications.
3. All dimensions are in millimetres unless noted otherwise. All levels are in metres unless noted otherwise.
4. Any discrepancies noted on site are to be reported to the Engineer immediately.

Client **CHURCH BROUGHTON PARISH COUNCIL**

Project **Refurbishment of The Village Hall
Church Broughton, Derbyshire.**

Drawing Title **Ground Floor Indicating Structure Over**

ASPECT
CONSULTING ENGINEERS LTD

Derby West Business Centre
Ashbourne Road
Derby
DE22 4NB
t: 01332 258836

Proj No.
P-DER-2512-02

Rev.
D