


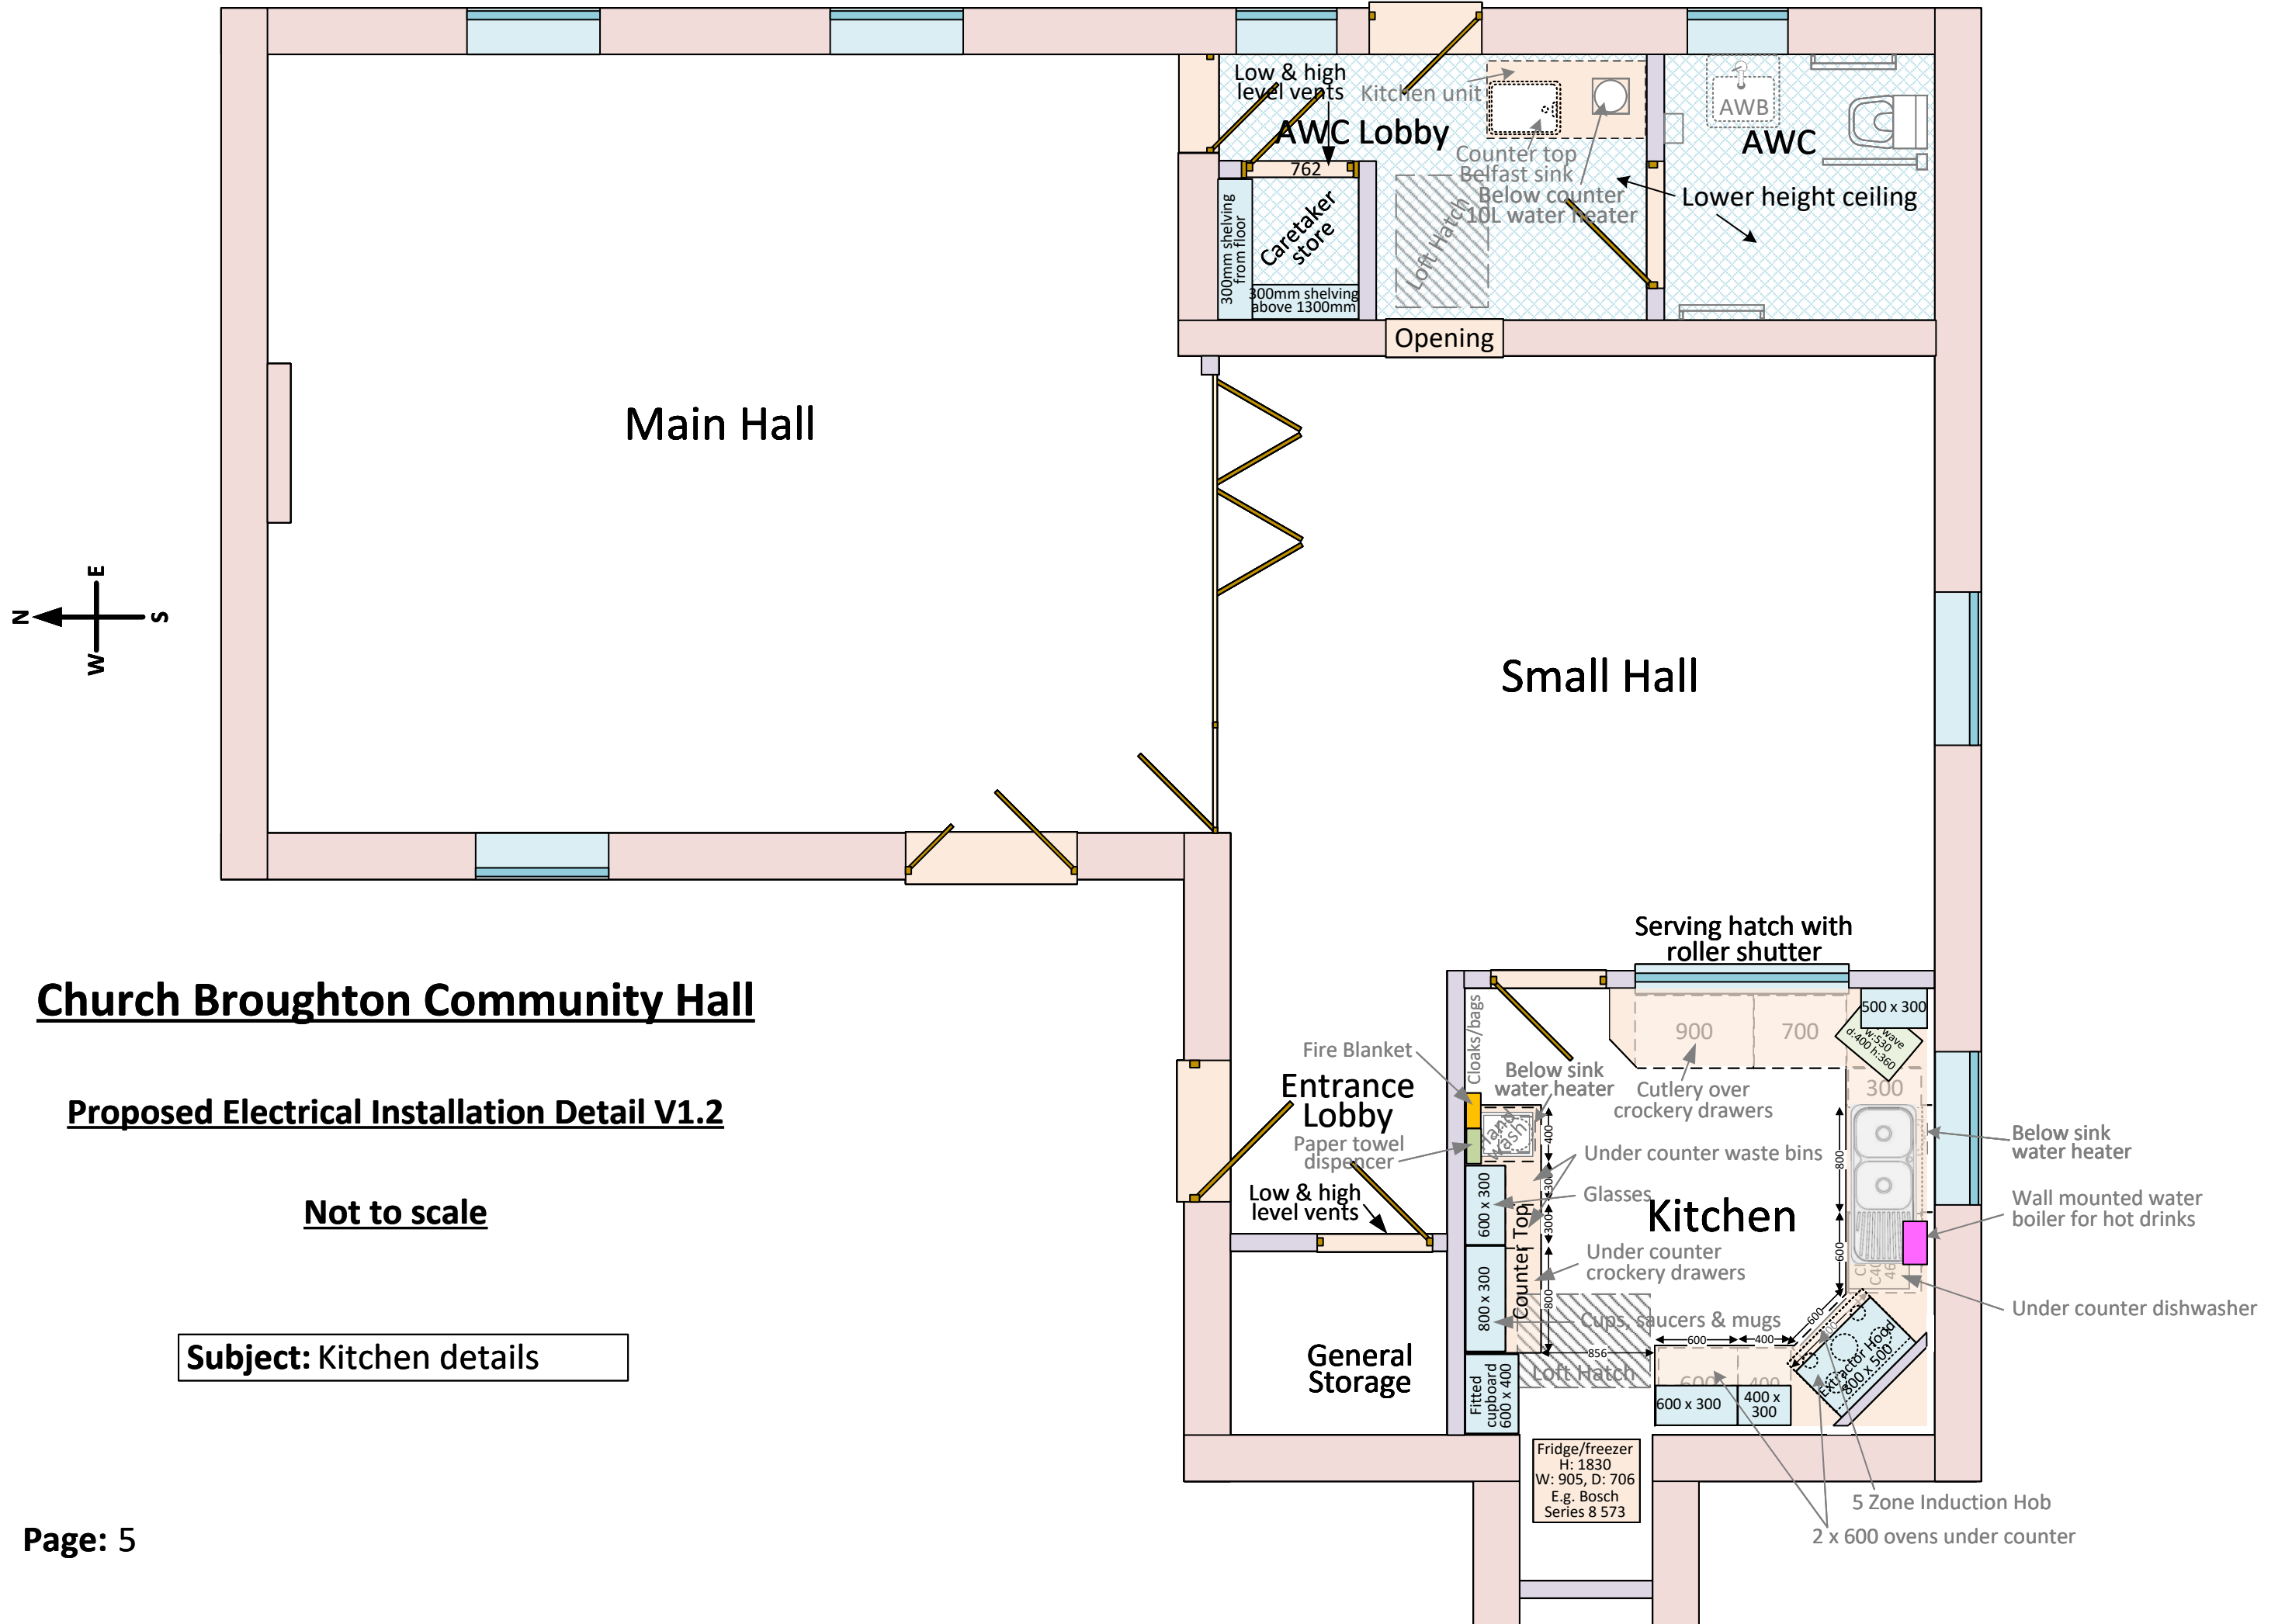

Church Broughton Community Hall

Proposed Electrical Installation Detail V1.2

Not to scale

Subject: Kitchen details